



HANDICAP DWELLING UNIT B (Bo OPPOSITE HAND)
SCALE: 3/8" = 1'-0"

DWELLING UNIT A (Ao OPPOSITE HAND)
SCALE: 3/8" = 1'-0"


NOTES: ① VENT SIZES SHALL BE AS NOTED ON DWELLING UNIT PLANS
② PROVIDE ALSO PERSONAL SHOWER MODEL NO. 710 E.

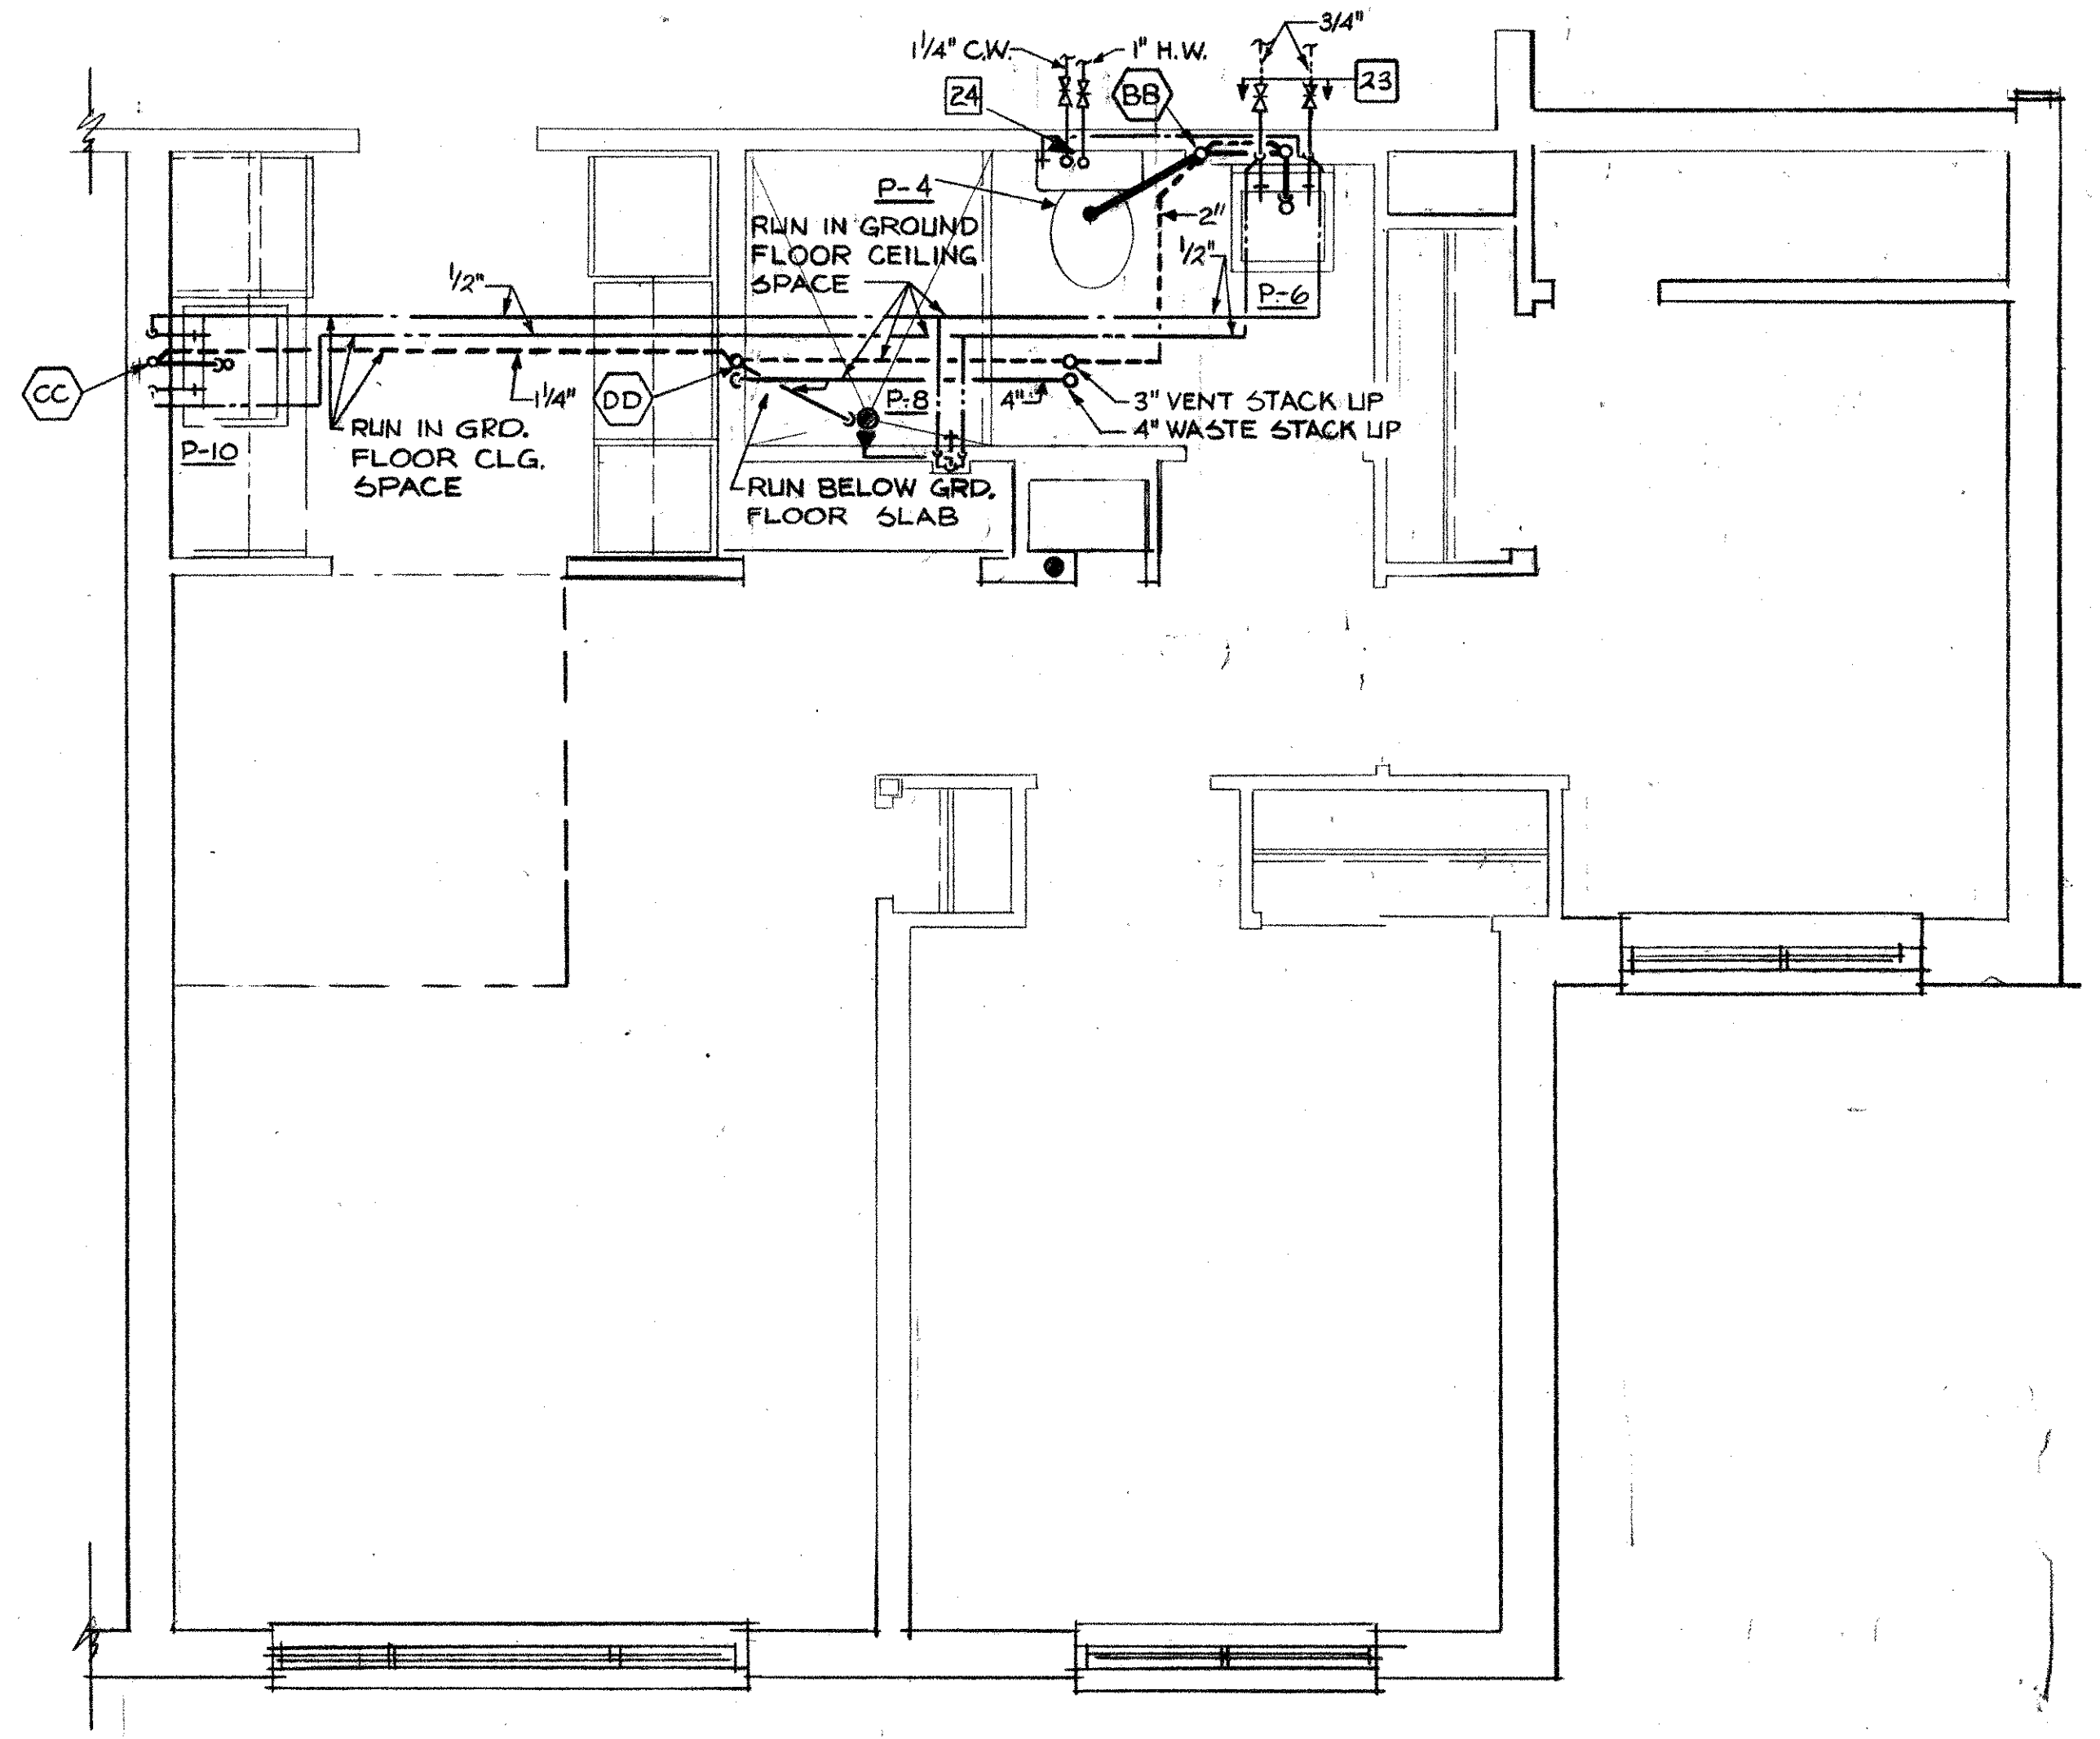

HANDICAP DWELLING UNIT C (GROUND LEVEL ONLY)
SCALE: 3/8" = 1'-0"

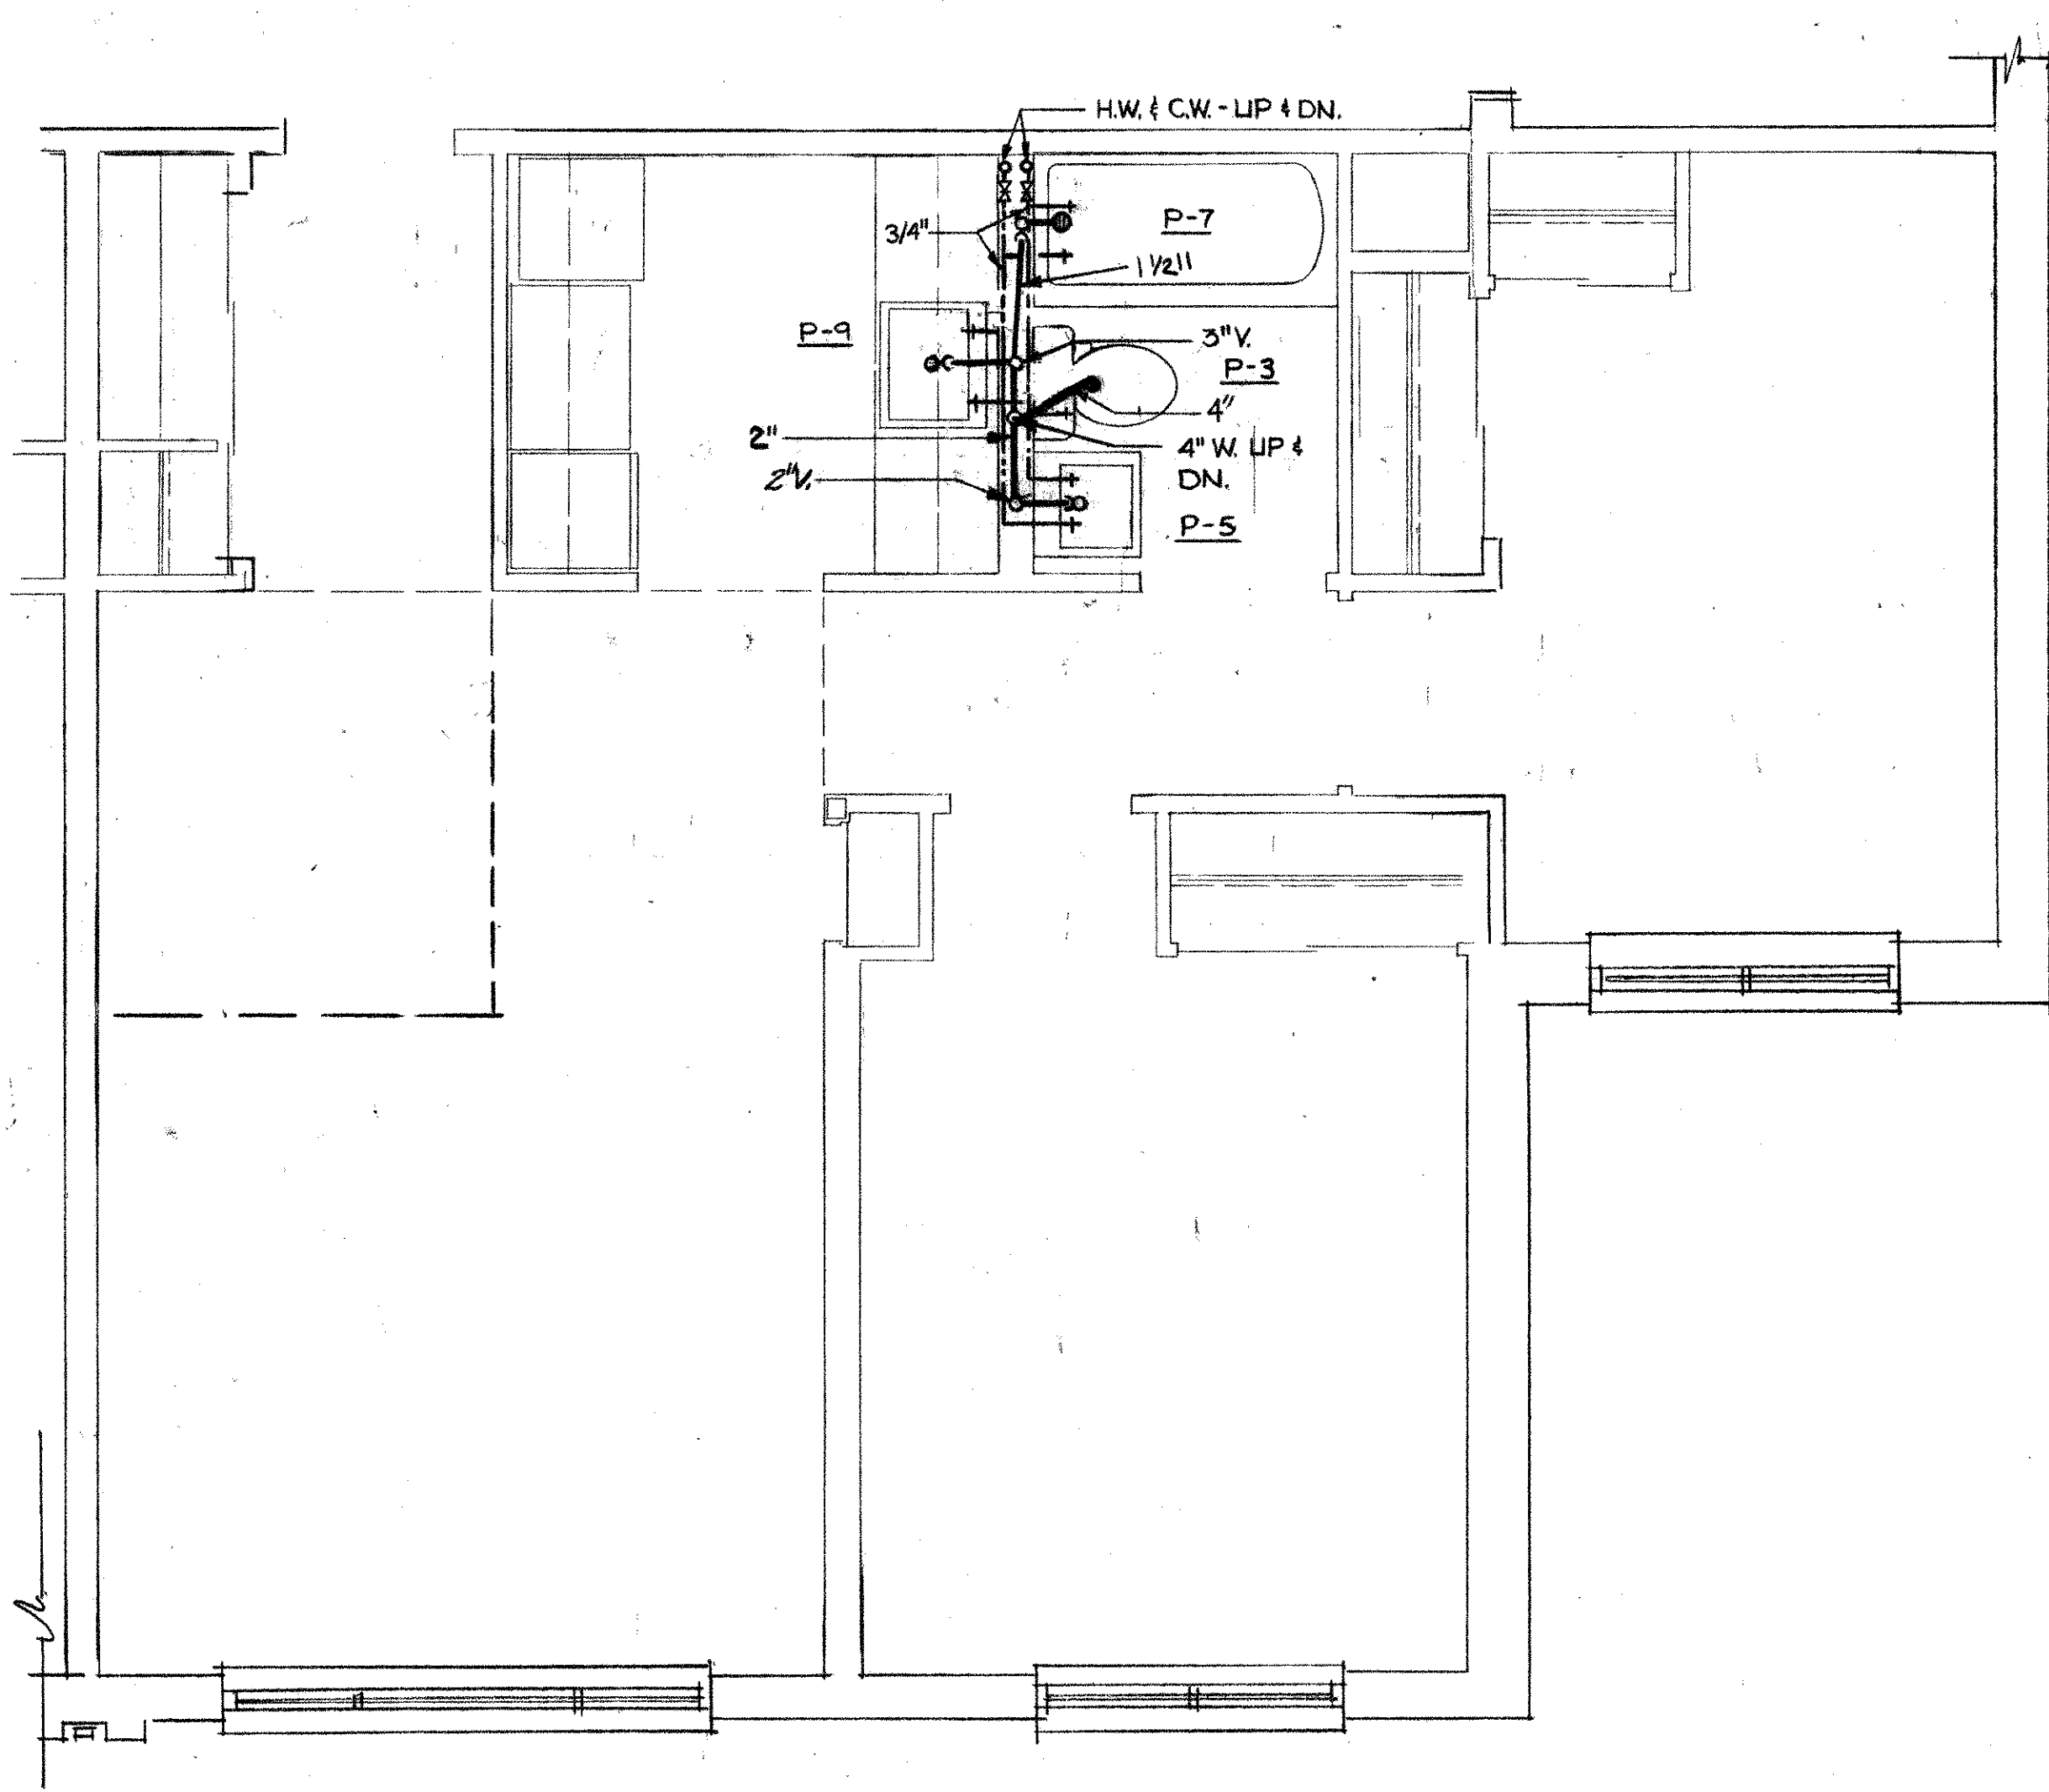

DWELLING UNIT D (Do OPPOSITE HAND)
SCALE: 3/8" = 1'-0"

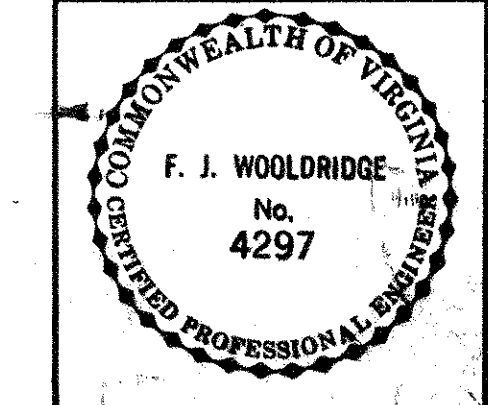

NORFOLK REDEVELOPMENT AND HOUSING AUTHORITY
MILITARY CIRCLE
ELDERLY HOUSING FACILITY
POPLAR HALL DRIVE
NORFOLK, VIRGINIA

CLARK, NEXSEN & OWEN
ARCHITECTS & ENGINEERS
LYNCHBURG, VIRGINIA NORFOLK, VIRGINIA

REVISED
DWELLING UNIT PLANS & SCHEDULE
DATE 10-24-78 DRAWN BY J.G. CHECKED F.J.W.
DWG. NO. P-6 OF 63
COMM. NO. 146.2